


PROPOSED RESIDENTIAL LAYOUT FOR OBI-EZE ESTATE PHASE 3 AT ISELLE EKPETIME OFF OTULU ATUMA EXPRESSWAY, ASABA, DELTA STATE.

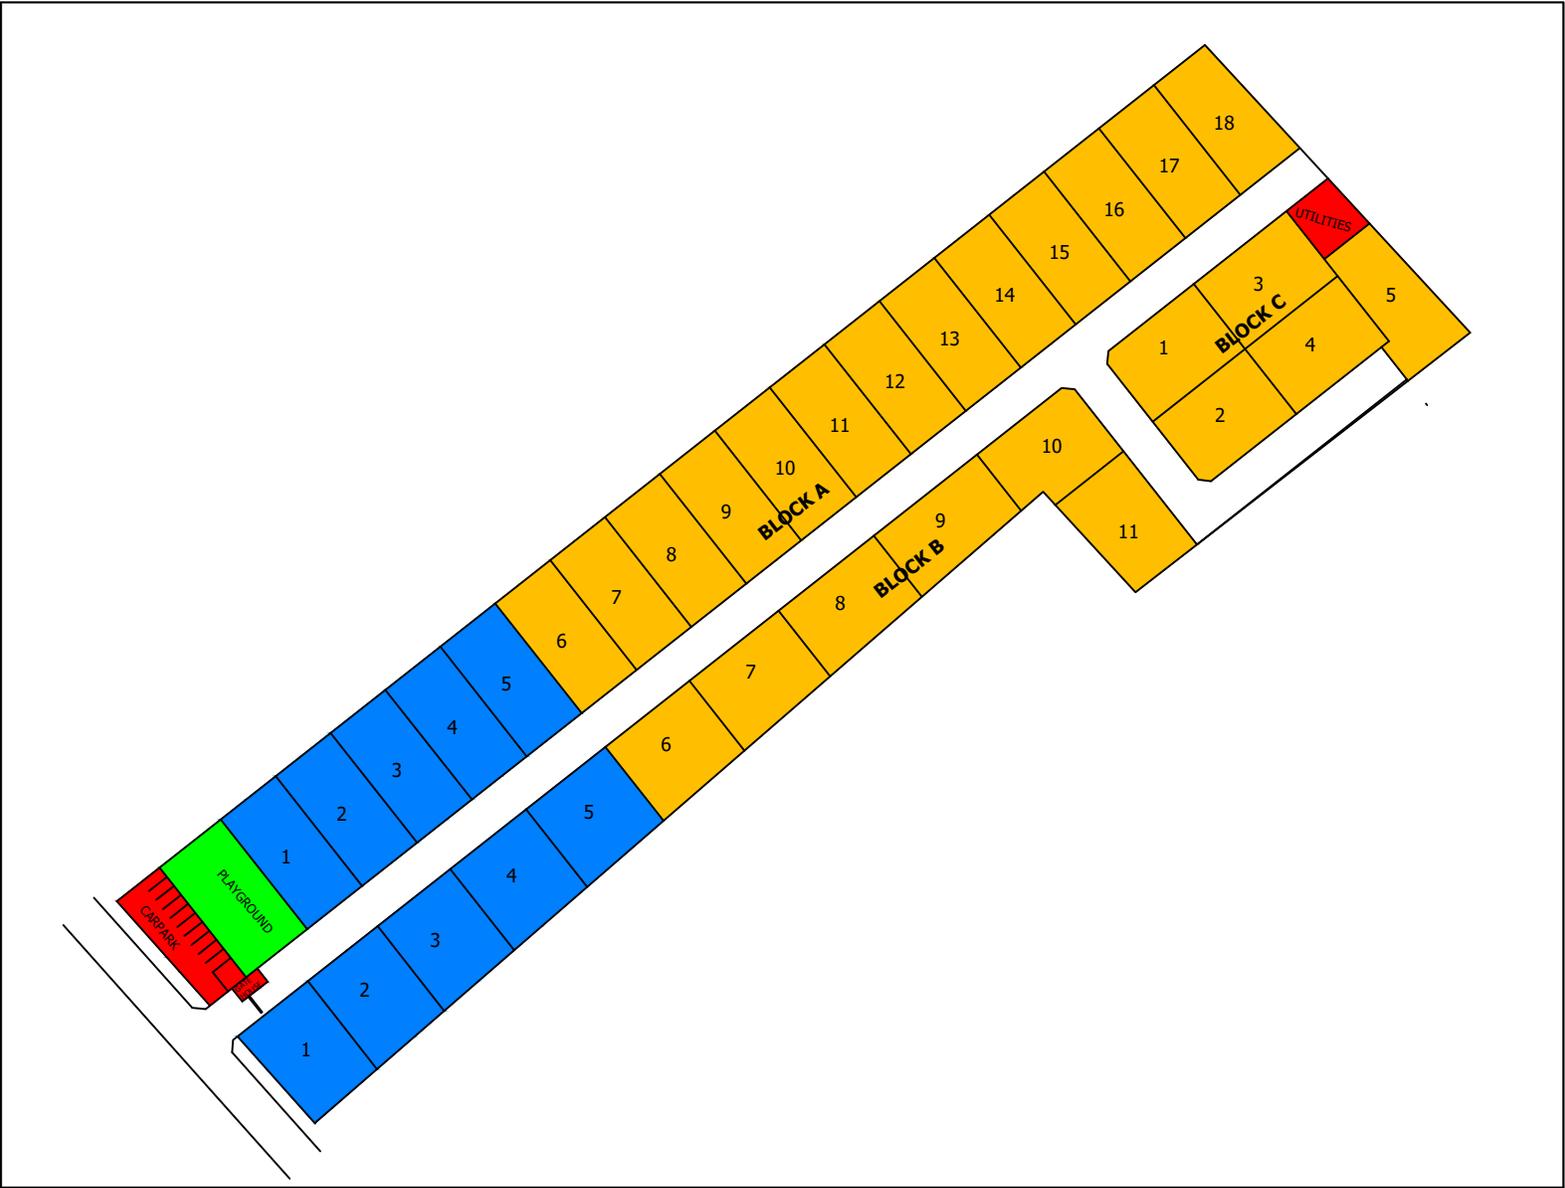

7,200 21,600 36,000 72,000 108,000 144,000 180,000M

1:3,600

NOTATION

FEATURES	LAND-USE COLOR	LAND-USE PLOT ANALYSIS	ORIENTATION
Project Boundary	Residential [464 Sq.M]	Residential [464 Sq.M] - 24 plots	
Commercial	Commercial [464 Sq.M]	Commercial [464 Sq.M] - 10 plots	
Electric Pole	Public [>* Sq.M]	Recreational Park	
Waste Supply Unit	Recreational Park		
Drainage Links			